

0


Udlagt p. plads

X 3320

X 3327

M1

3322

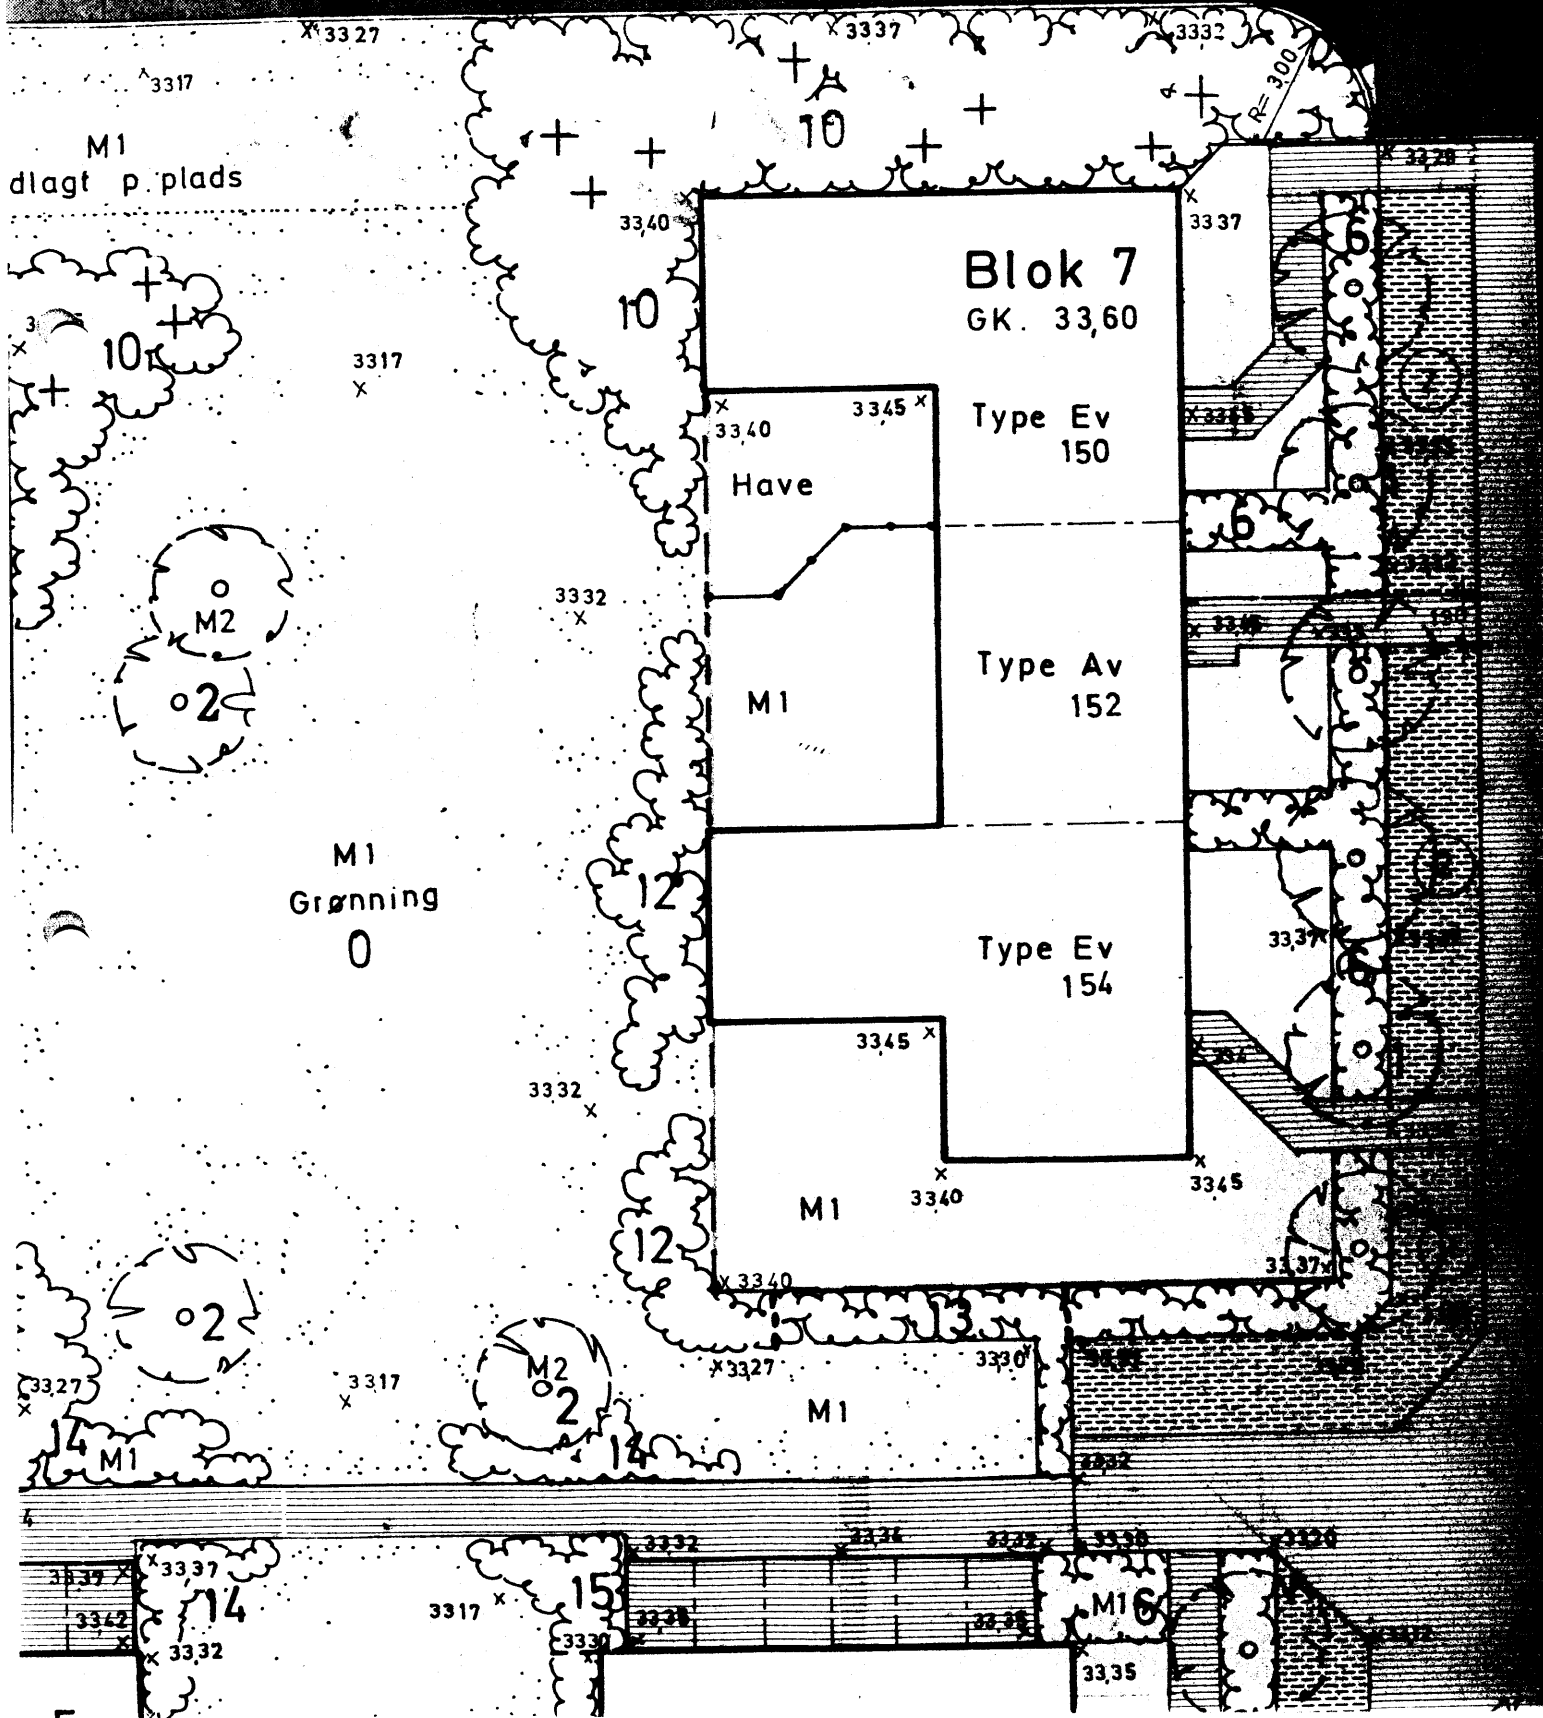

M1
Udlagt p. plads

Blok 7
GK. 33,60

Type Ev
150

Have

Type Av
152

M1

Type Ev
154

M1

M1
Grønning
0

